
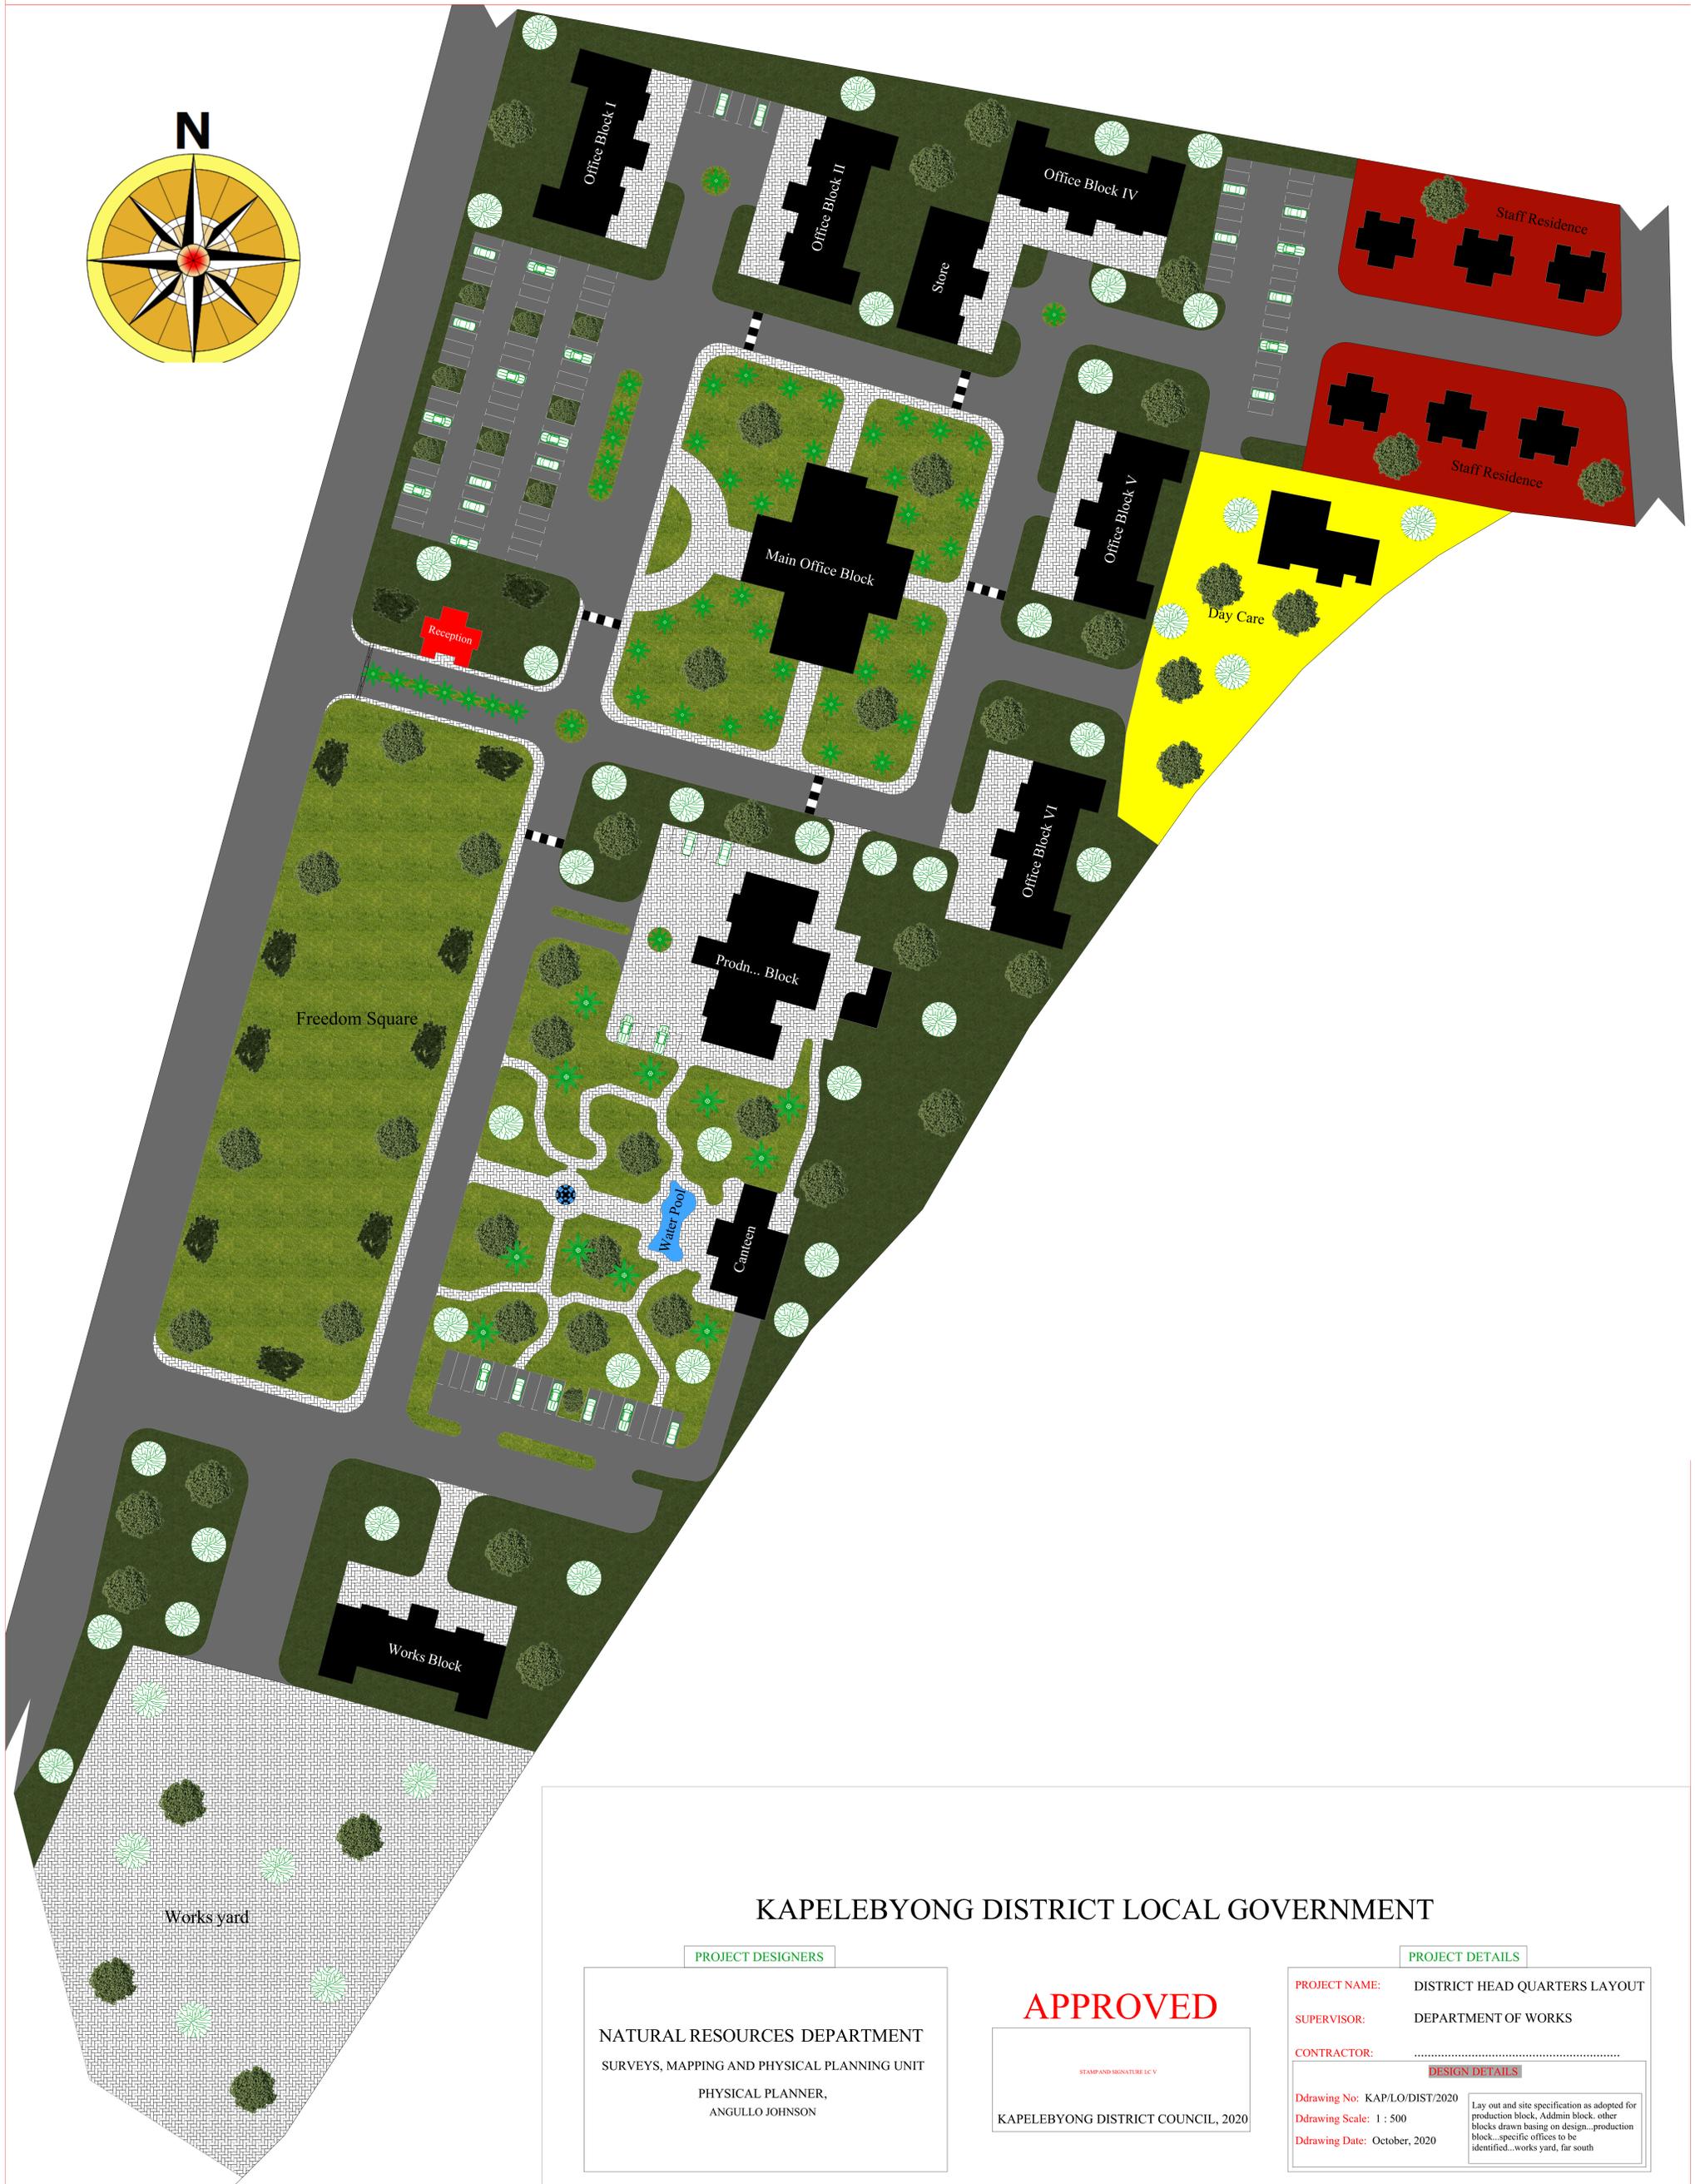


PROPOSED LAY OUT PLAN FOR KAPELEBYONG DISTRICT HEAD QUARTERS, 2020

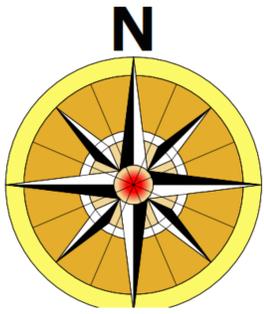

KAPELEBYONG DISTRICT LOCAL GOVERNMENT

PROJECT DESIGNERS

NATURAL RESOURCES DEPARTMENT
SURVEYS, MAPPING AND PHYSICAL PLANNING UNIT
PHYSICAL PLANNER,
ANGULLO JOHNSON

APPROVED

STAMP AND SIGNATURE LC.V

KAPELEBYONG DISTRICT COUNCIL, 2020

PROJECT DETAILS

PROJECT NAME: DISTRICT HEAD QUARTERS LAYOUT
SUPERVISOR: DEPARTMENT OF WORKS
CONTRACTOR:

DESIGN DETAILS

Drawing No: KAP/LO/DIST/2020
Drawing Scale: 1 : 500
Drawing Date: October, 2020

Lay out and site specification as adopted for production block, Admin block, other blocks drawn basing on design...production block...specific offices to be identified...works yard, far south